



NOTE :

- GRADING CONDITIONS SHOWN ARE APPROXIMATE AND MAY VARY WITH ACTUAL SITE CONDITIONS. FINAL DECISIONS WILL BE MADE ON SITE TO DETERMINE LOCATION OF STEPS IN FOUNDATION AND ACTUAL GRADE SLOPES
- WINDOWS AND DOORS SHOWN ARE SOME OF THE OPTIONS AVAILABLE CHECK WITH CONTRACTOR TO ENSURE CHOSEN WINDOWS AND DOORS MEET STYLE REQUIREMENTS AND BUDGET



NO.	DESCRIPTION	BY	DATE

SHEET TITLE:

**EXTERIOR
RENDER**

PROJECT DESCRIPTION:

**GOULDS PROJECT
LOT # 1 OPTION A
20 KEILEY DRIVE
ST. JOHN'S, NL**

DRAWINGS PROVIDED BY:



67 MAJORS PATH
ST. JOHN'S, NL
PH (709) 579-1010
WWW.REARDONS.COM

DATE:

8/19/2021

SCALE:

N.T.S.

SHEET:

A-2



NOTE :

- GRADING CONDITIONS SHOWN ARE APPROXIMATE AND MAY VARY WITH ACTUAL SITE CONDITIONS. FINAL DECISIONS WILL BE MADE ON SITE TO DETERMINE LOCATION OF STEPS IN FOUNDATION AND ACTUAL GRADE SLOPES
- WINDOWS AND DOORS SHOWN ARE SOME OF THE OPTIONS AVAILABLE CHECK WITH CONTRACTOR TO ENSURE CHOSEN WINDOWS AND DOORS MEET STYLE REQUIREMENTS AND BUDGET



NO.		DESCRIPTION		BY	DATE

SHEET TITLE:

**EXTERIOR
RENDER**

PROJECT DESCRIPTION:

**GOULDS PROJECT
LOT # 2
22 KIELEY DRIVE
ST. JOHN'S, NL**

DRAWINGS PROVIDED BY:

REARDON
CONSTRUCTION & DEVELOPMENT LTD.
Since 1958

67 MAJORS PATH
ST. JOHN'S, NL
PH (709) 579-1010
WWW.REARDONS.COM

DATE:


7/21/2021

SCALE:

N.T.S.

SHEET:

A-2

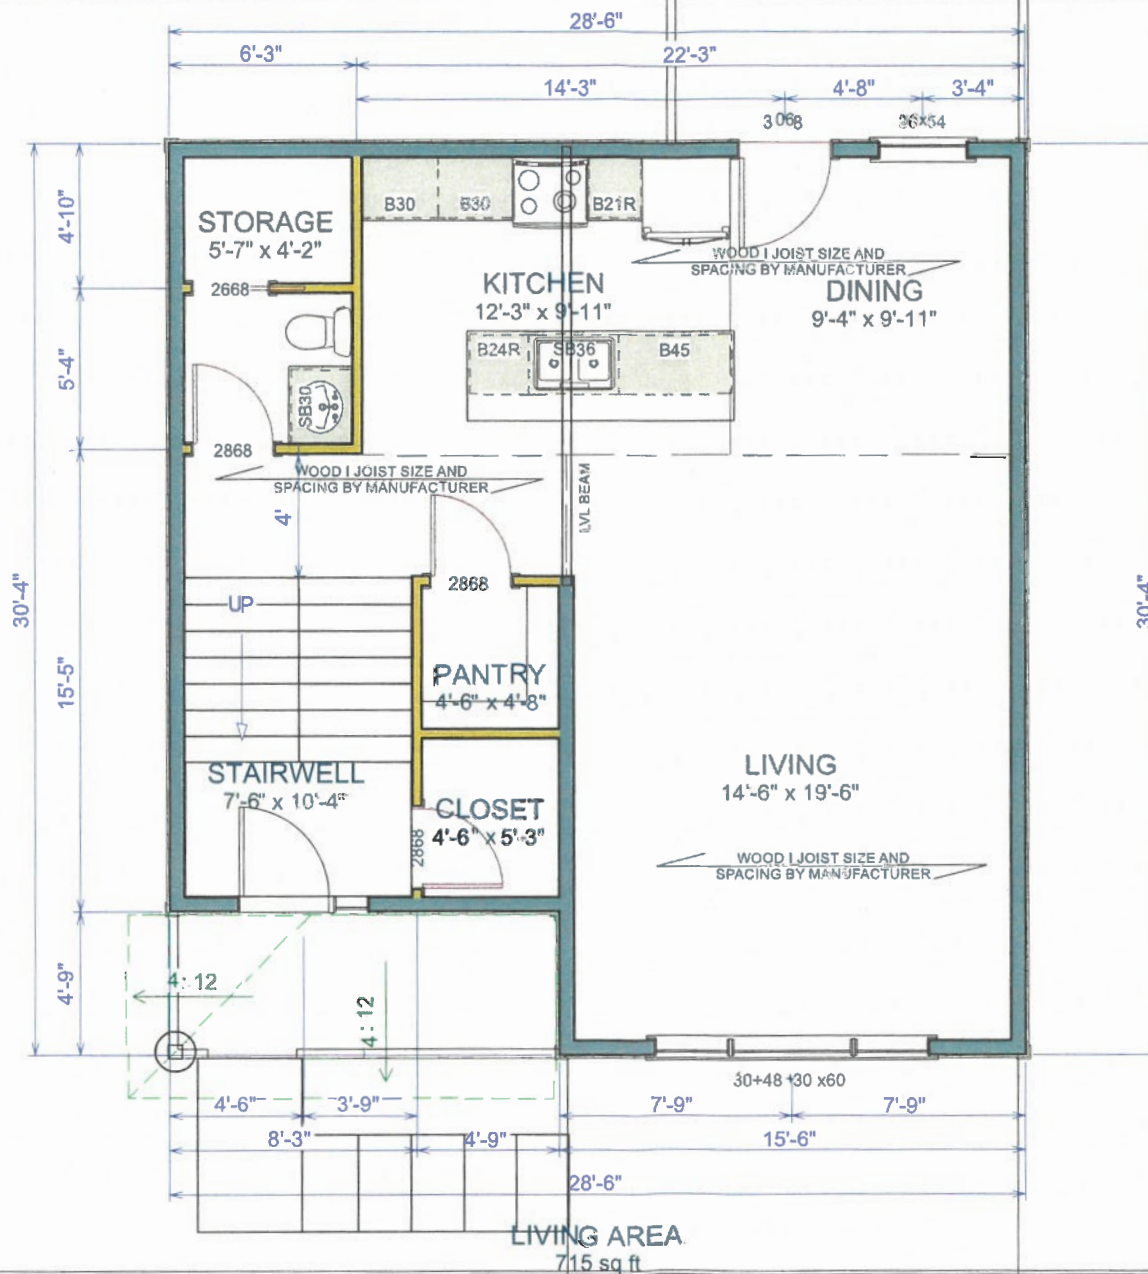

NO.	DESCRIPTION	BY	DATE

SHEET TITLE:

MAIN FLOOR PLAN

PROJECT DESCRIPTION:

**GOULDS PROJECT
LOT # 2
22 KIELEY DRIVE
ST. JOHN'S, NL**

DRAWINGS PROVIDED BY:

REARDON
CONSTRUCTION & DEVELOPMENT LTD.
Since 1988

47 MAJORS PATH
ST. JOHN'S, NL
PH (709) 579-1610
WWW.REARDON.COM

DATE:


7/21/2021

SCALE:

1/4" : 1'-0"

SHEET:

A-5

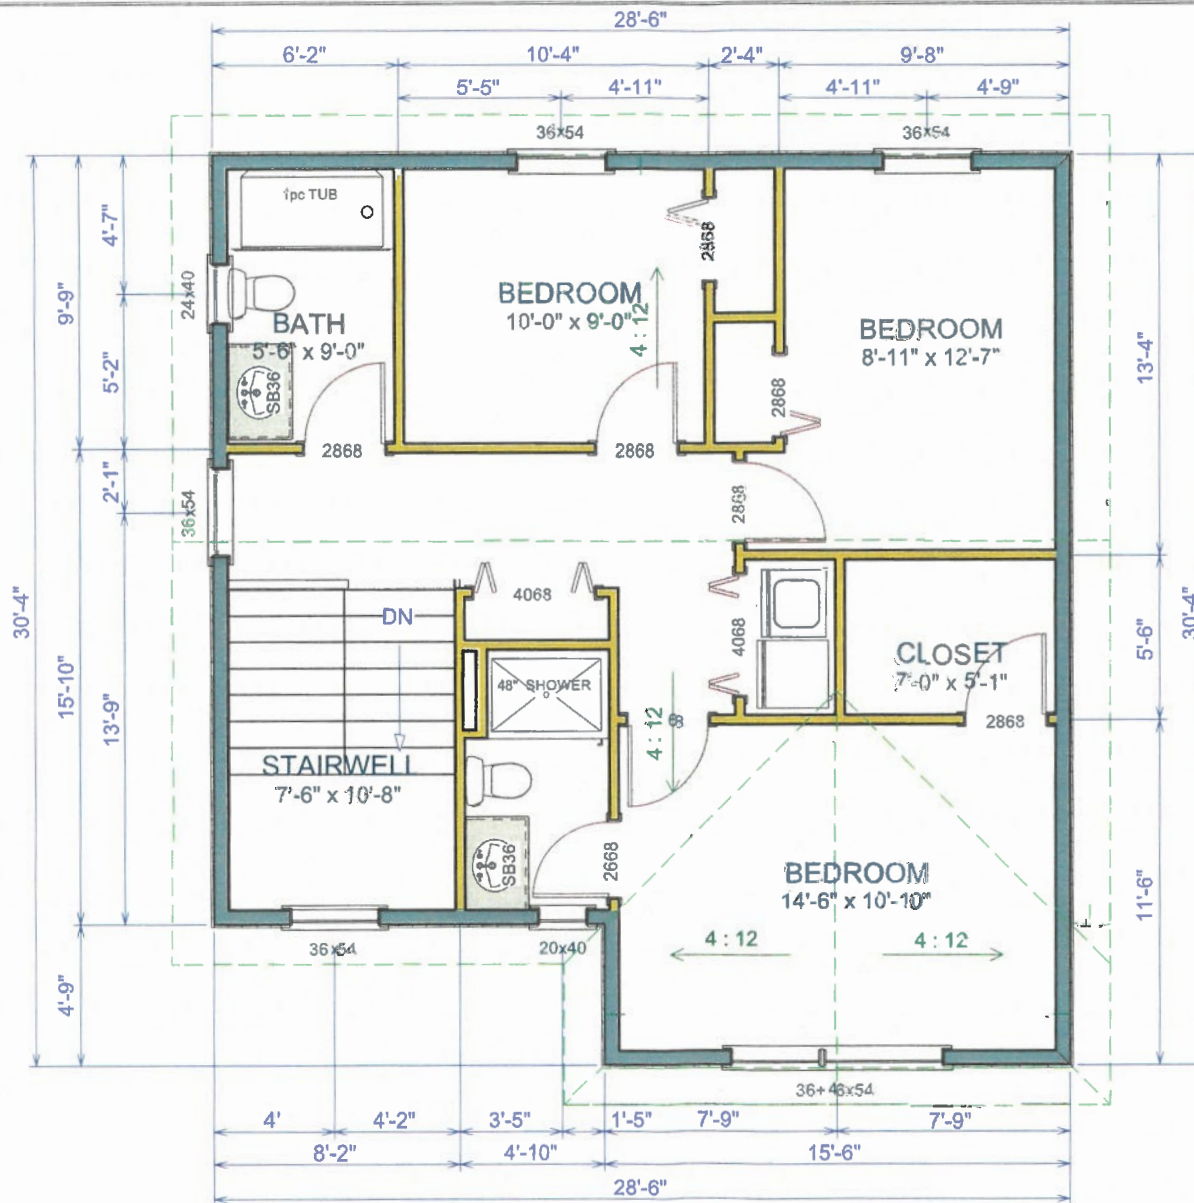

LIVING AREA
713 sq ft

NO.	DESCRIPTION	BY	DATE

2nd FLOOR PLAN

GOULDS PROJECT
LOT # 2
22 KIELEY DRIVE
ST. JOHN'S, NL

DRAWINGS PROVIDED BY:

REARDON
CONSTRUCTION & DEVELOPMENT LTD.
Since 1982

67 MAJORS PATH
ST. JOHN'S, NL
PH (709) 579-1010
WWW.REARDONS.COM

DATE:
7/21/2021

SCALE:
1/4" : 1'-0"


SHEET:
A-6



NOTE :

- GRADING CONDITIONS SHOWN ARE APPROXIMATE AND MAY VARY WITH ACTUAL SITE CONDITIONS. FINAL DECISIONS WILL BE MADE ON SITE TO DETERMINE LOCATION OF STEPS IN FOUNDATION AND ACTUAL GRADE SLOPES
- WINDOWS AND DOORS SHOWN ARE SOME OF THE OPTIONS AVAILABLE CHECK WITH CONTRACTOR TO ENSURE CHOSEN WINDOWS AND DOORS MEET STYLE REQUIREMENTS AND BUDGET

DATE	
BY	
NO.	DESCRIPTION
SHEET TITLE:	
EXTERIOR RENDER	
PROJECT DESCRIPTION:	
GOULDS PROJECT LOT # 5 28 KIELEY DRIVE ST. JOHN'S, NL	
DRAWINGS PROVIDED BY:	
 REARDON CONSTRUCTION & DEVELOPMENT LTD. Since 1989	
67 MAJORS PATH ST. JOHN'S, NL PH (709) 879-1610 WWW.REARDONNS.COM	
DATE:	
05/07/2021	
SCALE:	
N.T.S.	
SHEET:	
A-2	

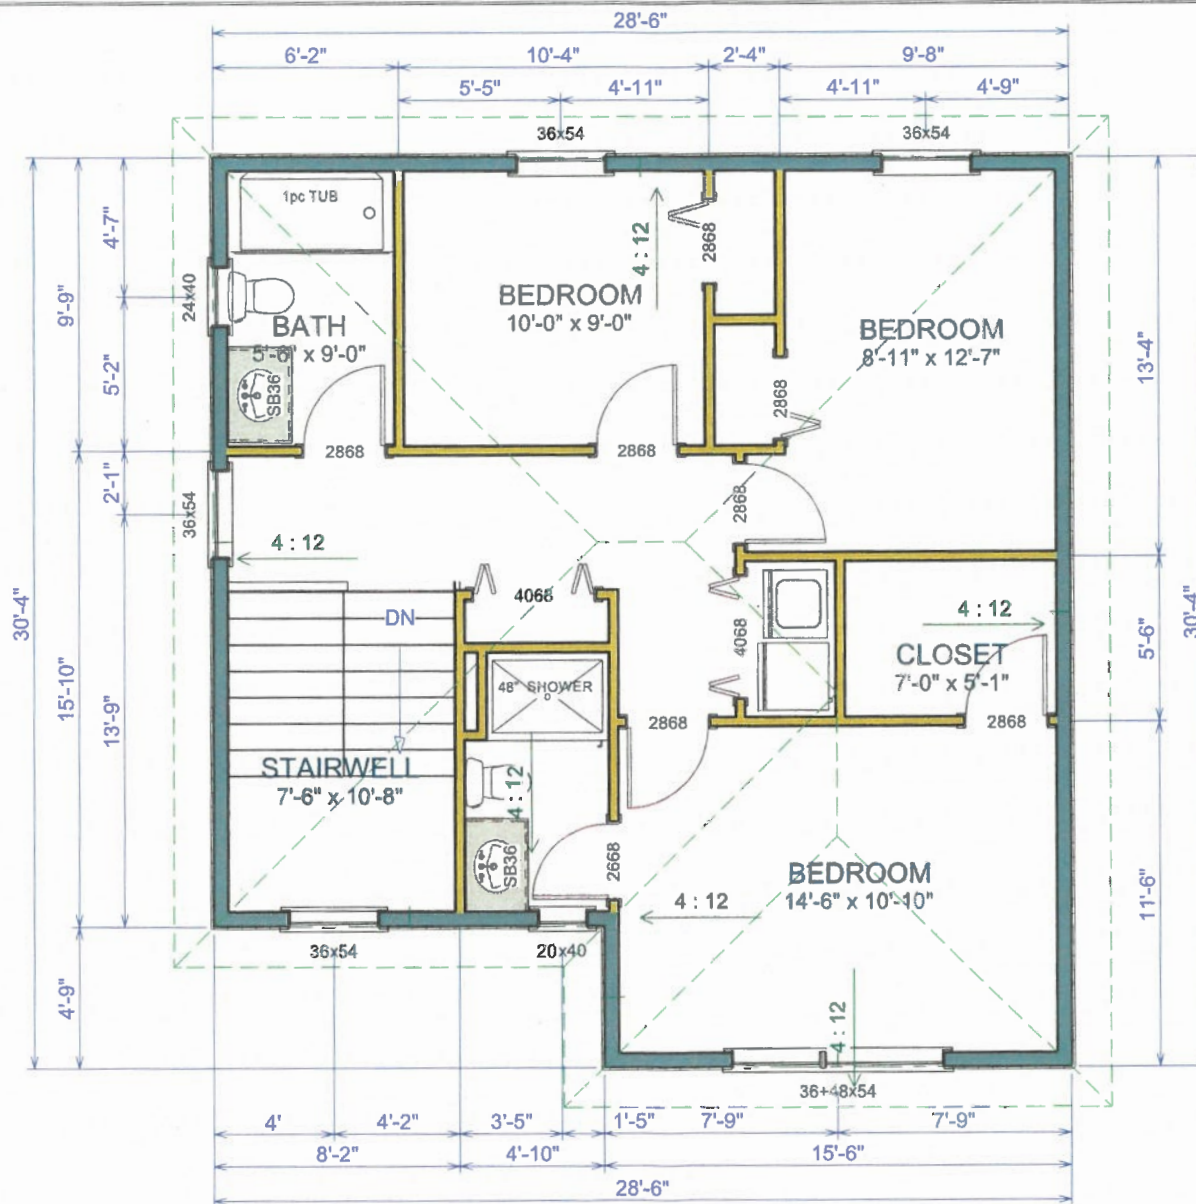

LIVING AREA
713 sq ft

NO.	DESCRIPTION	BY	DATE

2nd FLOOR PLAN

PROJECT DESCRIPTION:
GOULDS PROJECT
LOT # 5
28 KIELEY DRIVE
ST. JOHN'S, NL

DRAWINGS PROVIDED BY:

REARDON
CONSTRUCTION & DEVELOPMENT LTD.
Since 1996

67 MAJORS PATH
ST. JOHN'S, NL
PH (709) 579-1010
WWW.REARDONS.COM

DATE:
05/07/2021

SCALE:
1/4" : 1'-0"

SHEET:
A-6



NOTE :

- GRADING CONDITIONS SHOWN ARE APPROXIMATE AND MAY VARY WITH ACTUAL SITE CONDITIONS. FINAL DECISIONS WILL BE MADE ON SITE TO DETERMINE LOCATION OF STEPS IN FOUNDATION AND ACTUAL GRADE SLOPES
- WINDOWS AND DOORS SHOWN ARE SOME OF THE OPTIONS AVAILABLE CHECK WITH CONTRACTOR TO ENSURE CHOSEN WINDOWS AND DOORS MEET STYLE REQUIREMENTS AND BUDGET



NO.	DESCRIPTION	BY	DATE

SHEET TITLE:
**EXTERIOR
RENDER**


PROJECT DESCRIPTION:
**GOULDS PROJECT
LOT # 10
21 KIELEY DRIVE
ST. JOHN'S, NL**


DRAWINGS PROVIDED BY:
REARDON
CONSTRUCTION & DEVELOPMENT LTD.
Since 1988
67 MAJORS PATH
ST. JOHN'S, NL
PH (709) 579-1010
WWW.REARDONS.COM

DATE:
12/10/2021

SCALE:
N.T.S.


SHEET:
A-2

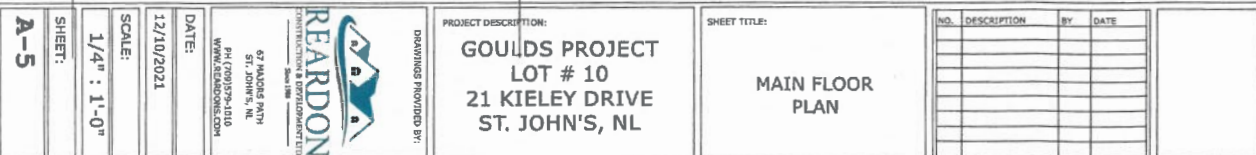

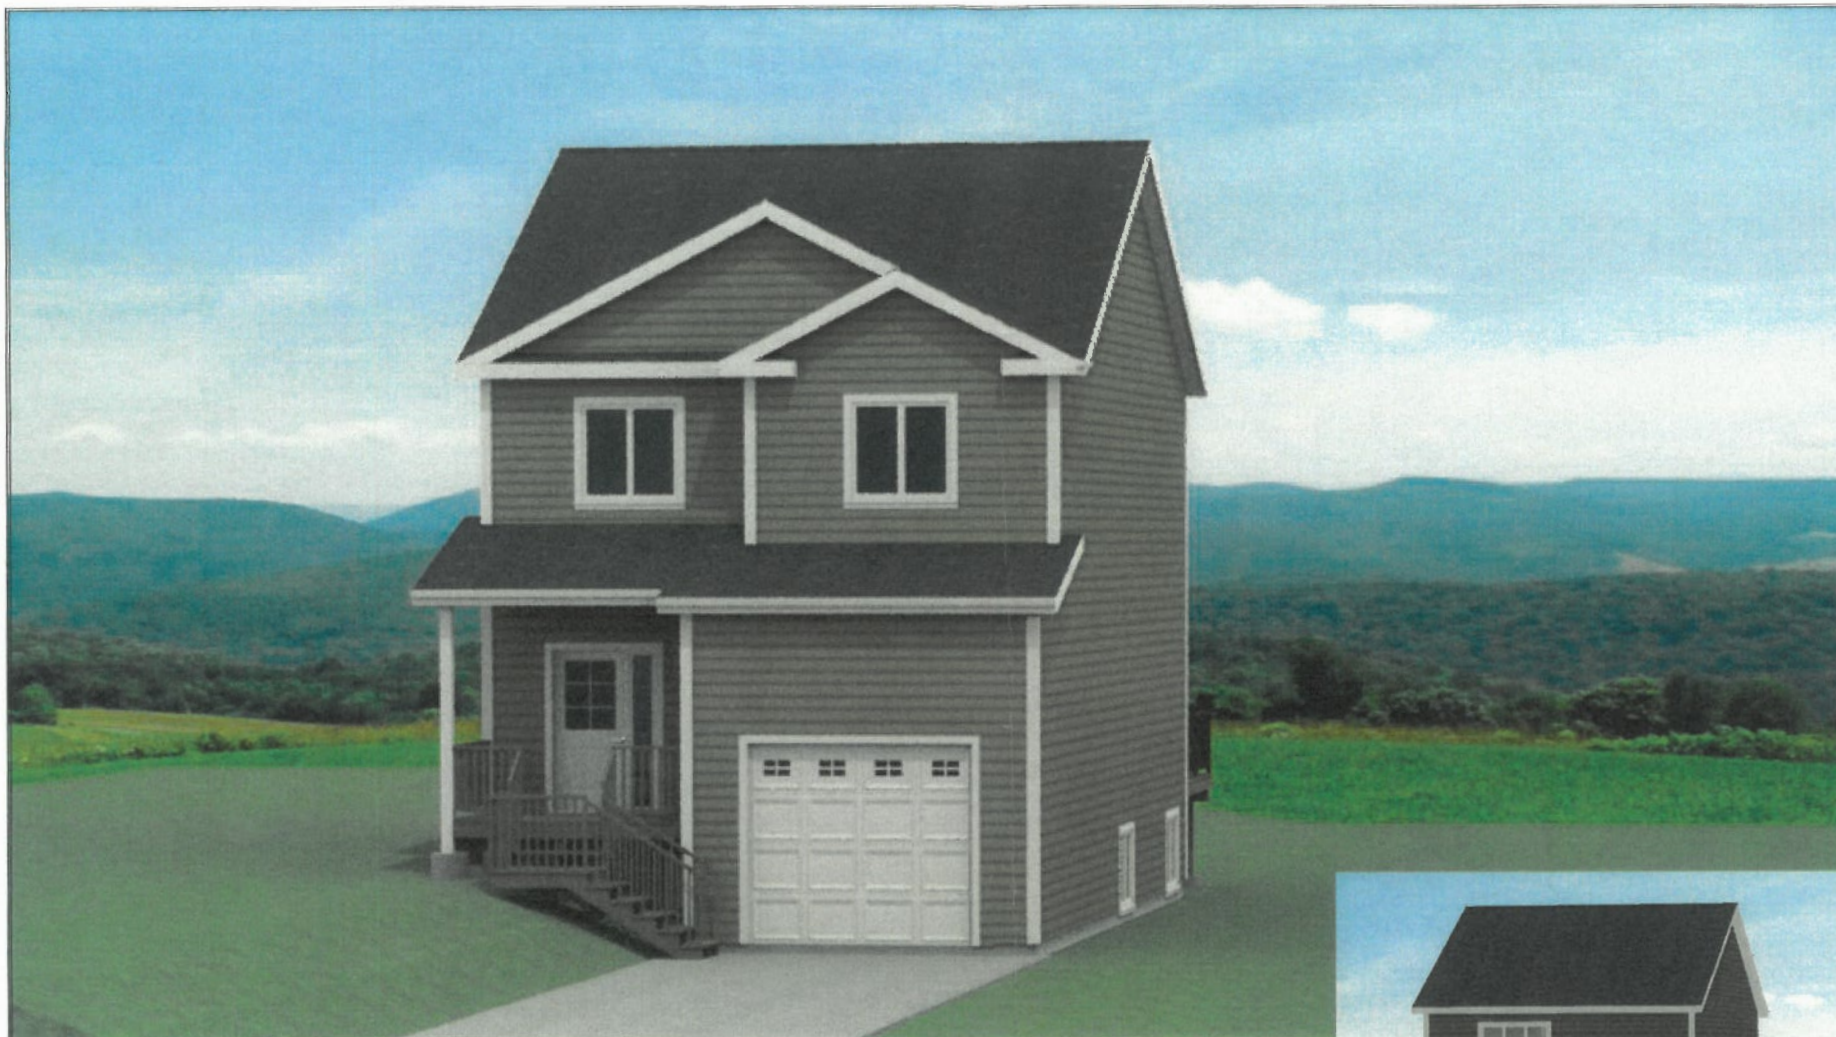

NOTE :

- GRADING CONDITIONS SHOWN ARE APPROXIMATE AND MAY VARY WITH ACTUAL SITE CONDITIONS. FINAL DECISIONS WILL BE MADE ON SITE TO DETERMINE LOCATION OF STEPS IN FOUNDATION AND ACTUAL GRADE SLOPES
- WINDOWS AND DOORS SHOWN ARE SOME OF THE OPTIONS AVAILABLE CHECK WITH CONTRACTOR TO ENSURE CHOSEN WINDOWS AND DOORS MEET STYLE REQUIREMENTS AND BUDGET

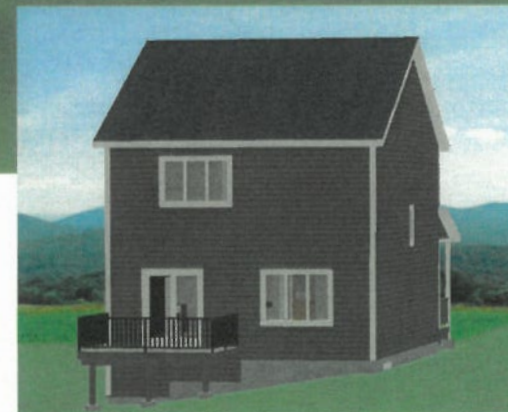

NO.	DESCRIPTION	BY	DATE

SHEET TITLE:
**EXTERIOR
RENDER**

PROJECT DESCRIPTION:
**GOULDS PROJECT
LOT # 16
18 EVERARD AVENUE
ST. JOHN'S, NL**

DRAWINGS PROVIDED BY:

REARDON
CONSTRUCTION & DEVELOPMENT L. LTD.
Since 1986
67 MAJORS PATH
ST. JOHN'S, NL
PH (709)579-1010
WWW.REARDONS.COM

DATE:
12/10/2021

SCALE:
N.T.S.

SHEET:
A-2

[illegible]

